


Cross Section "A"

- Existing structures to remain
- Existing structures to be removed
- Proposed structures

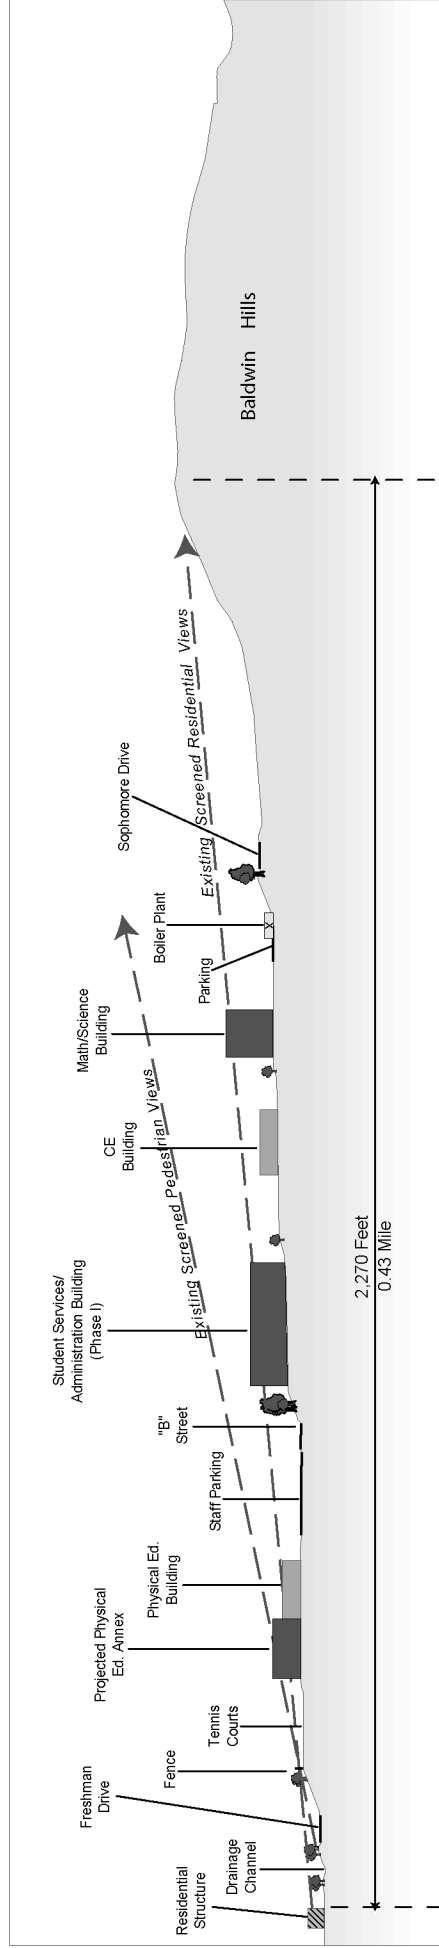

Cross Section "B"

- Existing structures to remain
- Existing structures to be removed
- Proposed structures